

PROVIDE 2x3x138 RIDGE BEAM TO SUPPORT ROOF. CALCULATIONS TO JUSTIFY & FOR BEARINGS BY ENGINEER/CLIENT. (A)


100mm KINGS PAN TPO BETWEEN RAFTERS & 50 VOID OVER 7.5 TPO BELOW.

ROOF SUPPORT BEAM TO ENGINEER'S DESIGN & DETAIL.

50x150 S4S @ 4000

SEE VALLEY DETAIL.

17 1/2°

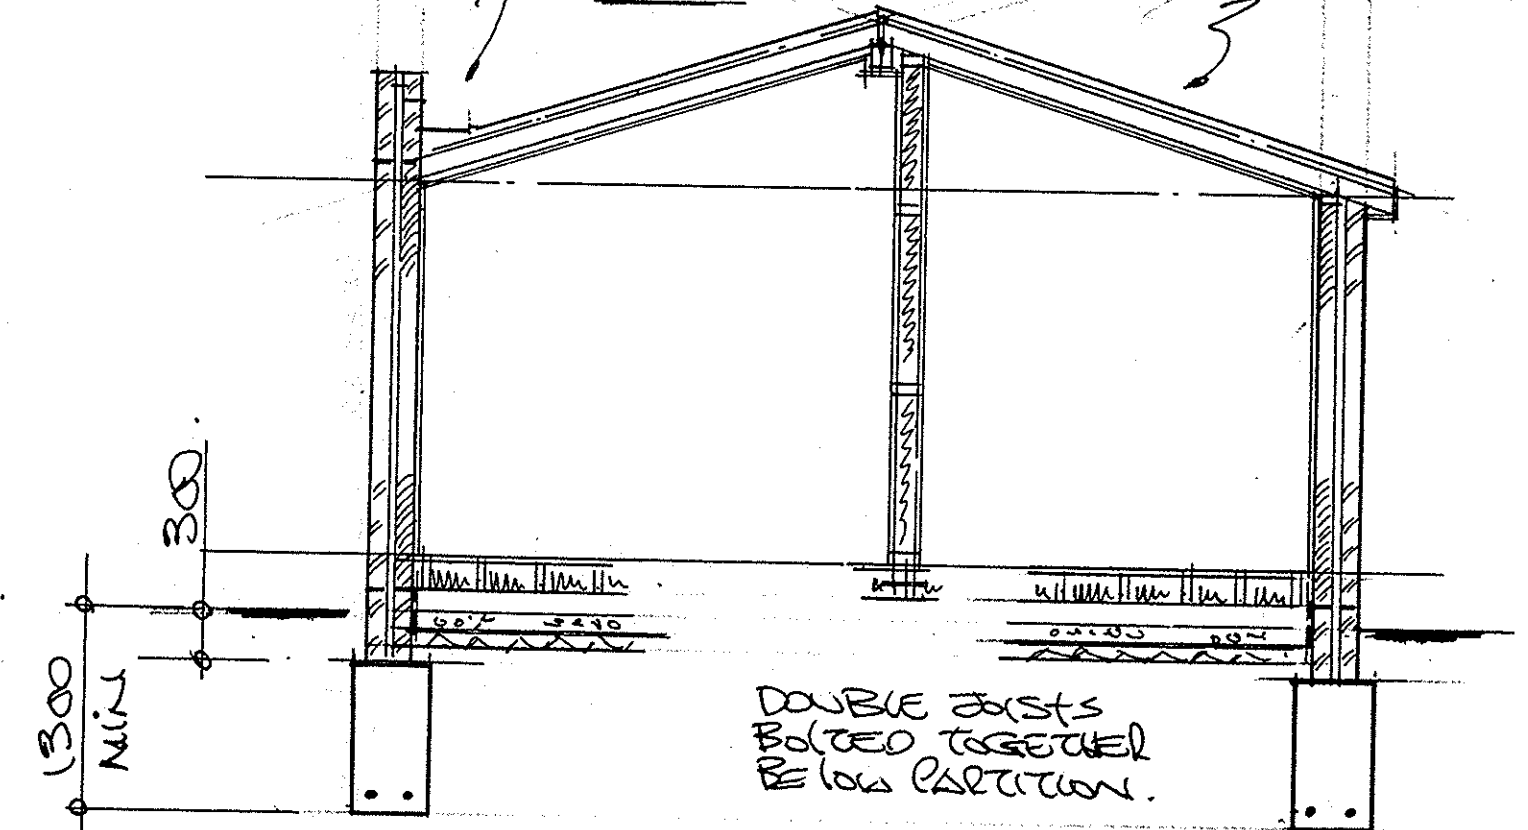

EXG. SINK & BOILER TO REMAIN.

REMOVE EXG. DOOR + WINDOW.

REMOVE EXG. EXTENSION.


DENOTES PLIP & GUYEN.

EXG. MTL. 300mm TP.

EXISTING GARAGE TO BE REMOVED BEFORE ANY WORK COMMENCES.

SECTIONS

SEE GRK 2022 FOR GENERAL NOTES

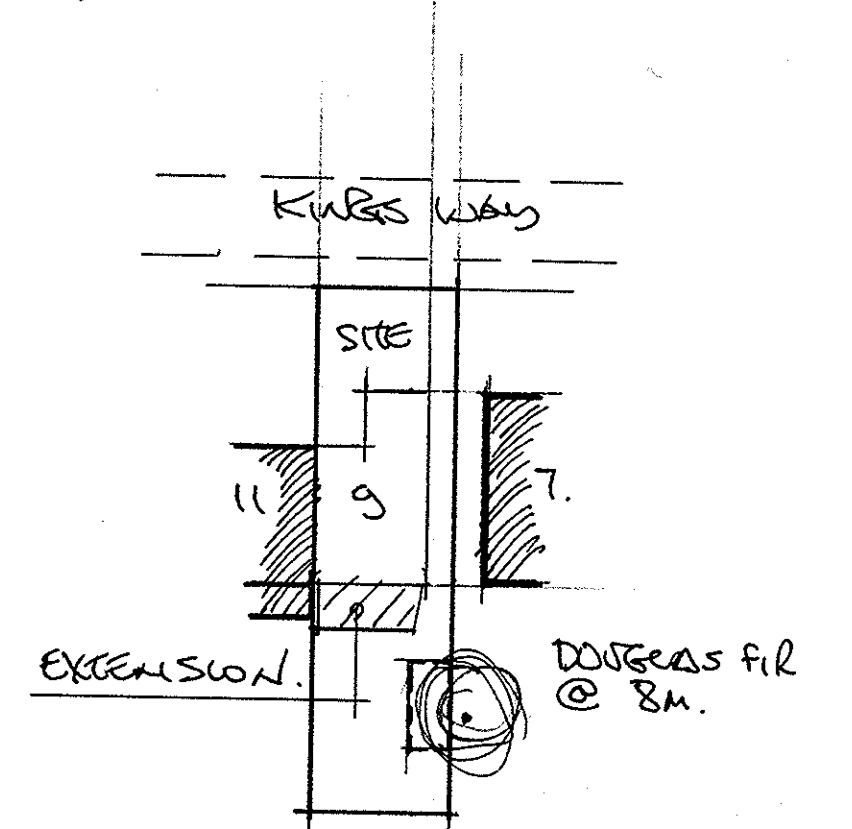

BLOCK PUSH 1:500

REV	DESCRIPTION	DATE
A	NOTE ADDED	FEB 06

PROJECT:  
1 STOREY REAR EXTENSION

DRG. NO. 01	REV: A
1:50 1:100	FEB 06

Colin Millard  
Unit 5 Barleylands Craft Centre,  
Barleylands Road, Billericay,  
Essex. CM11 2UD  
01268 274114