

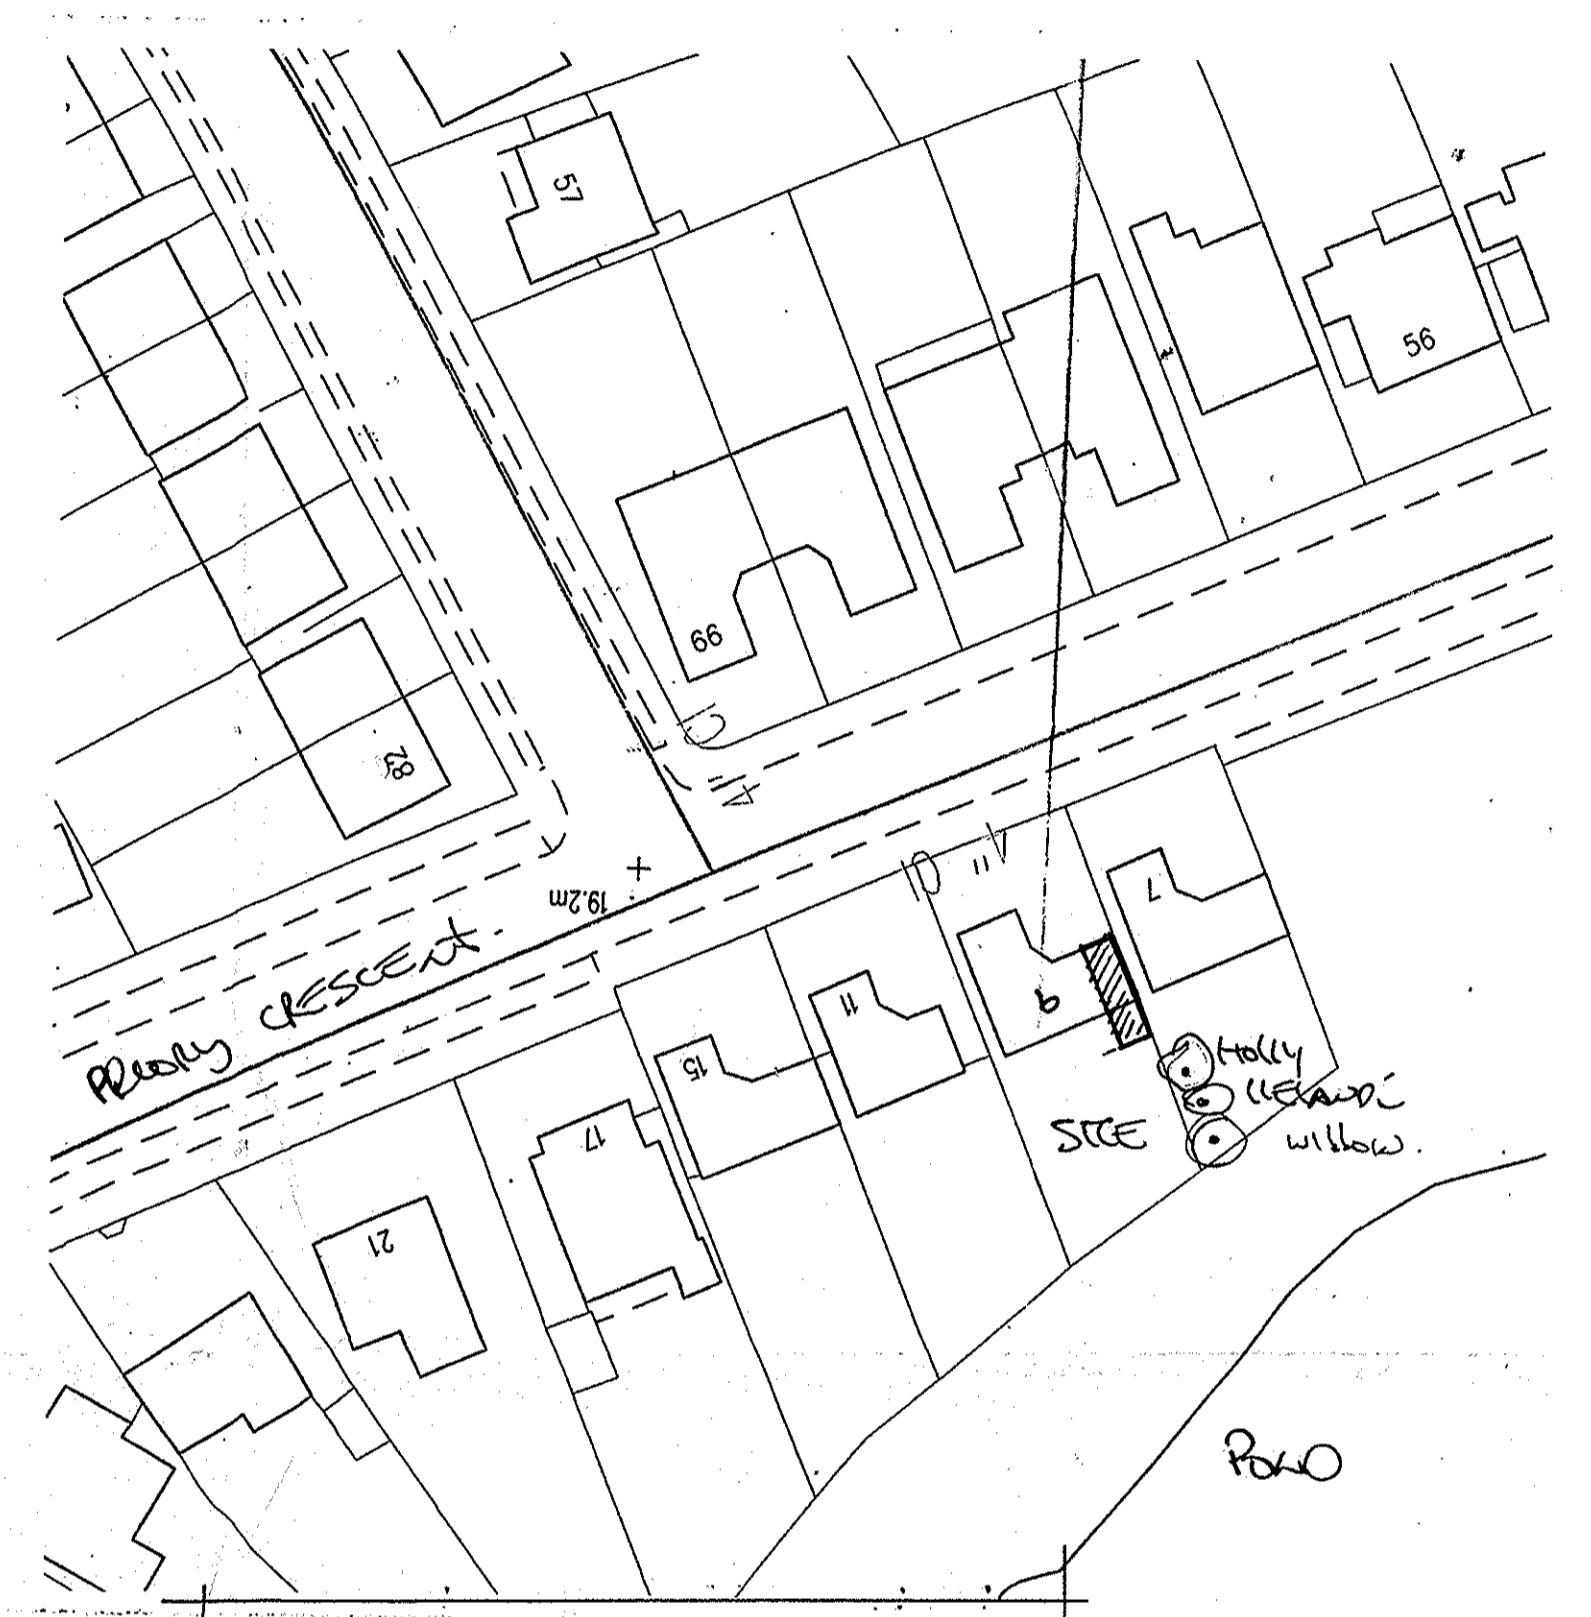



SEE GREY COOL 'A' FOR
 SUPPLY NOTES.

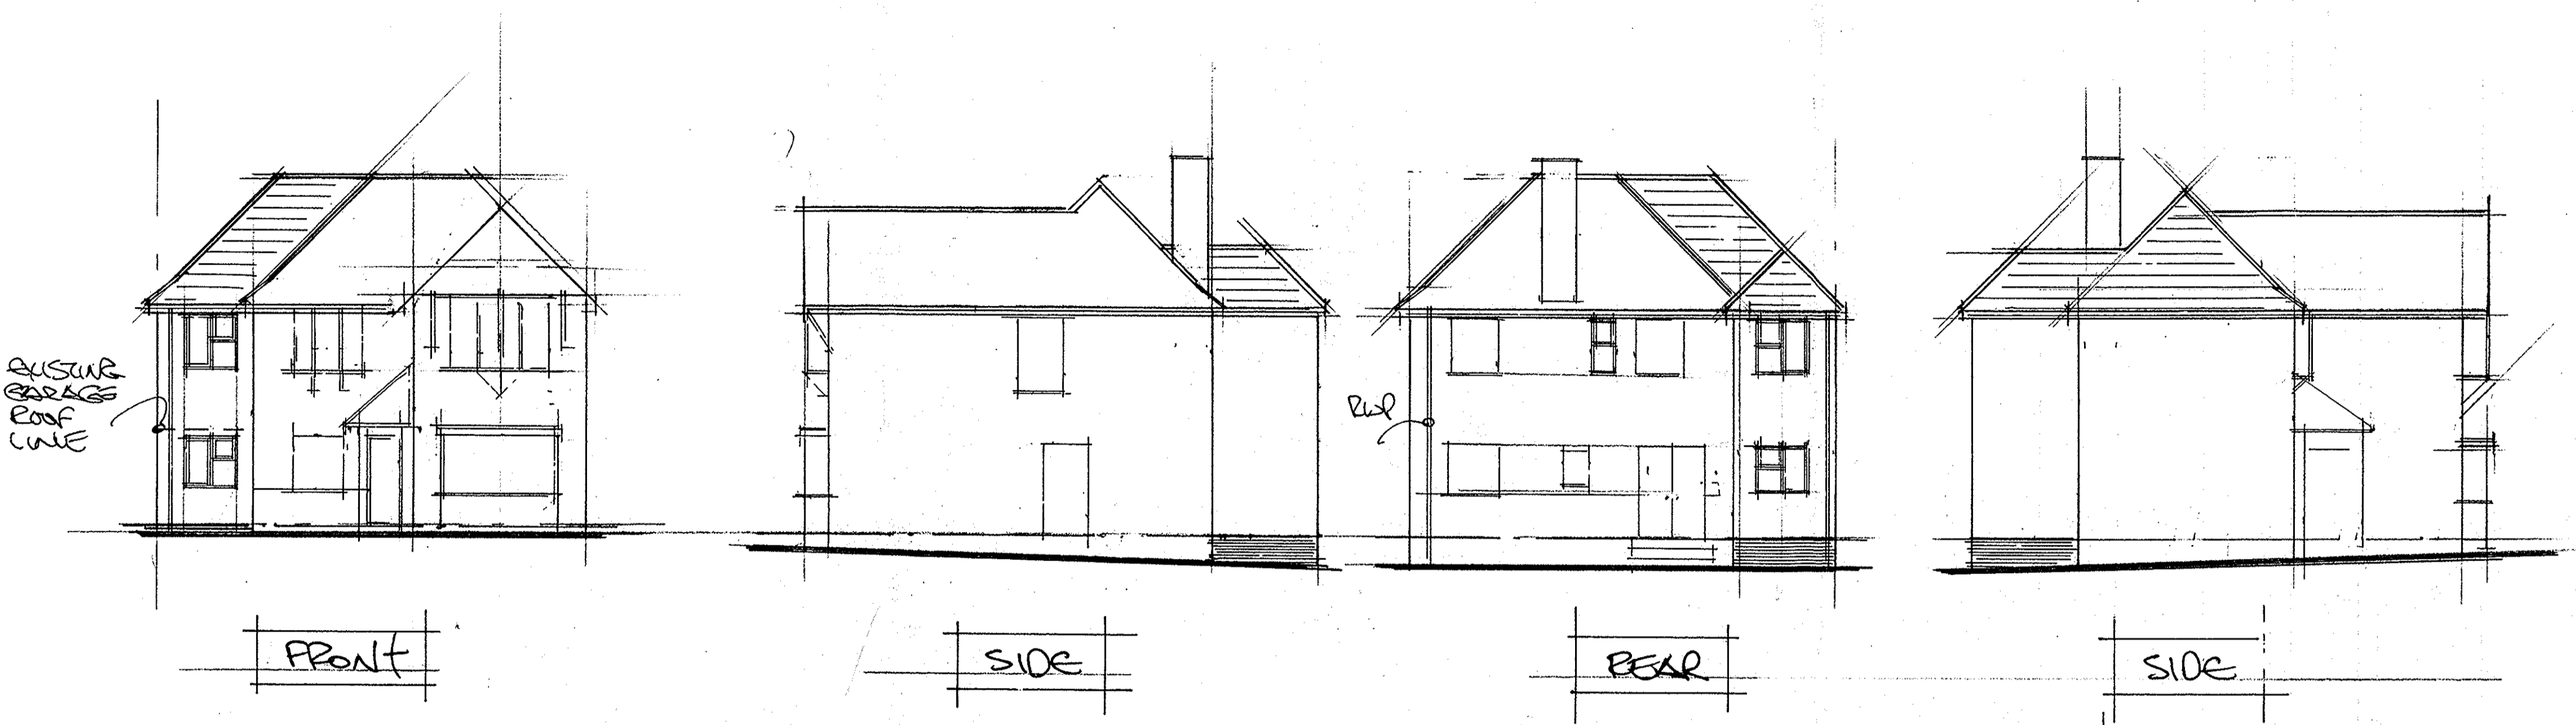


STEEL BLOCK PLAN 1:500

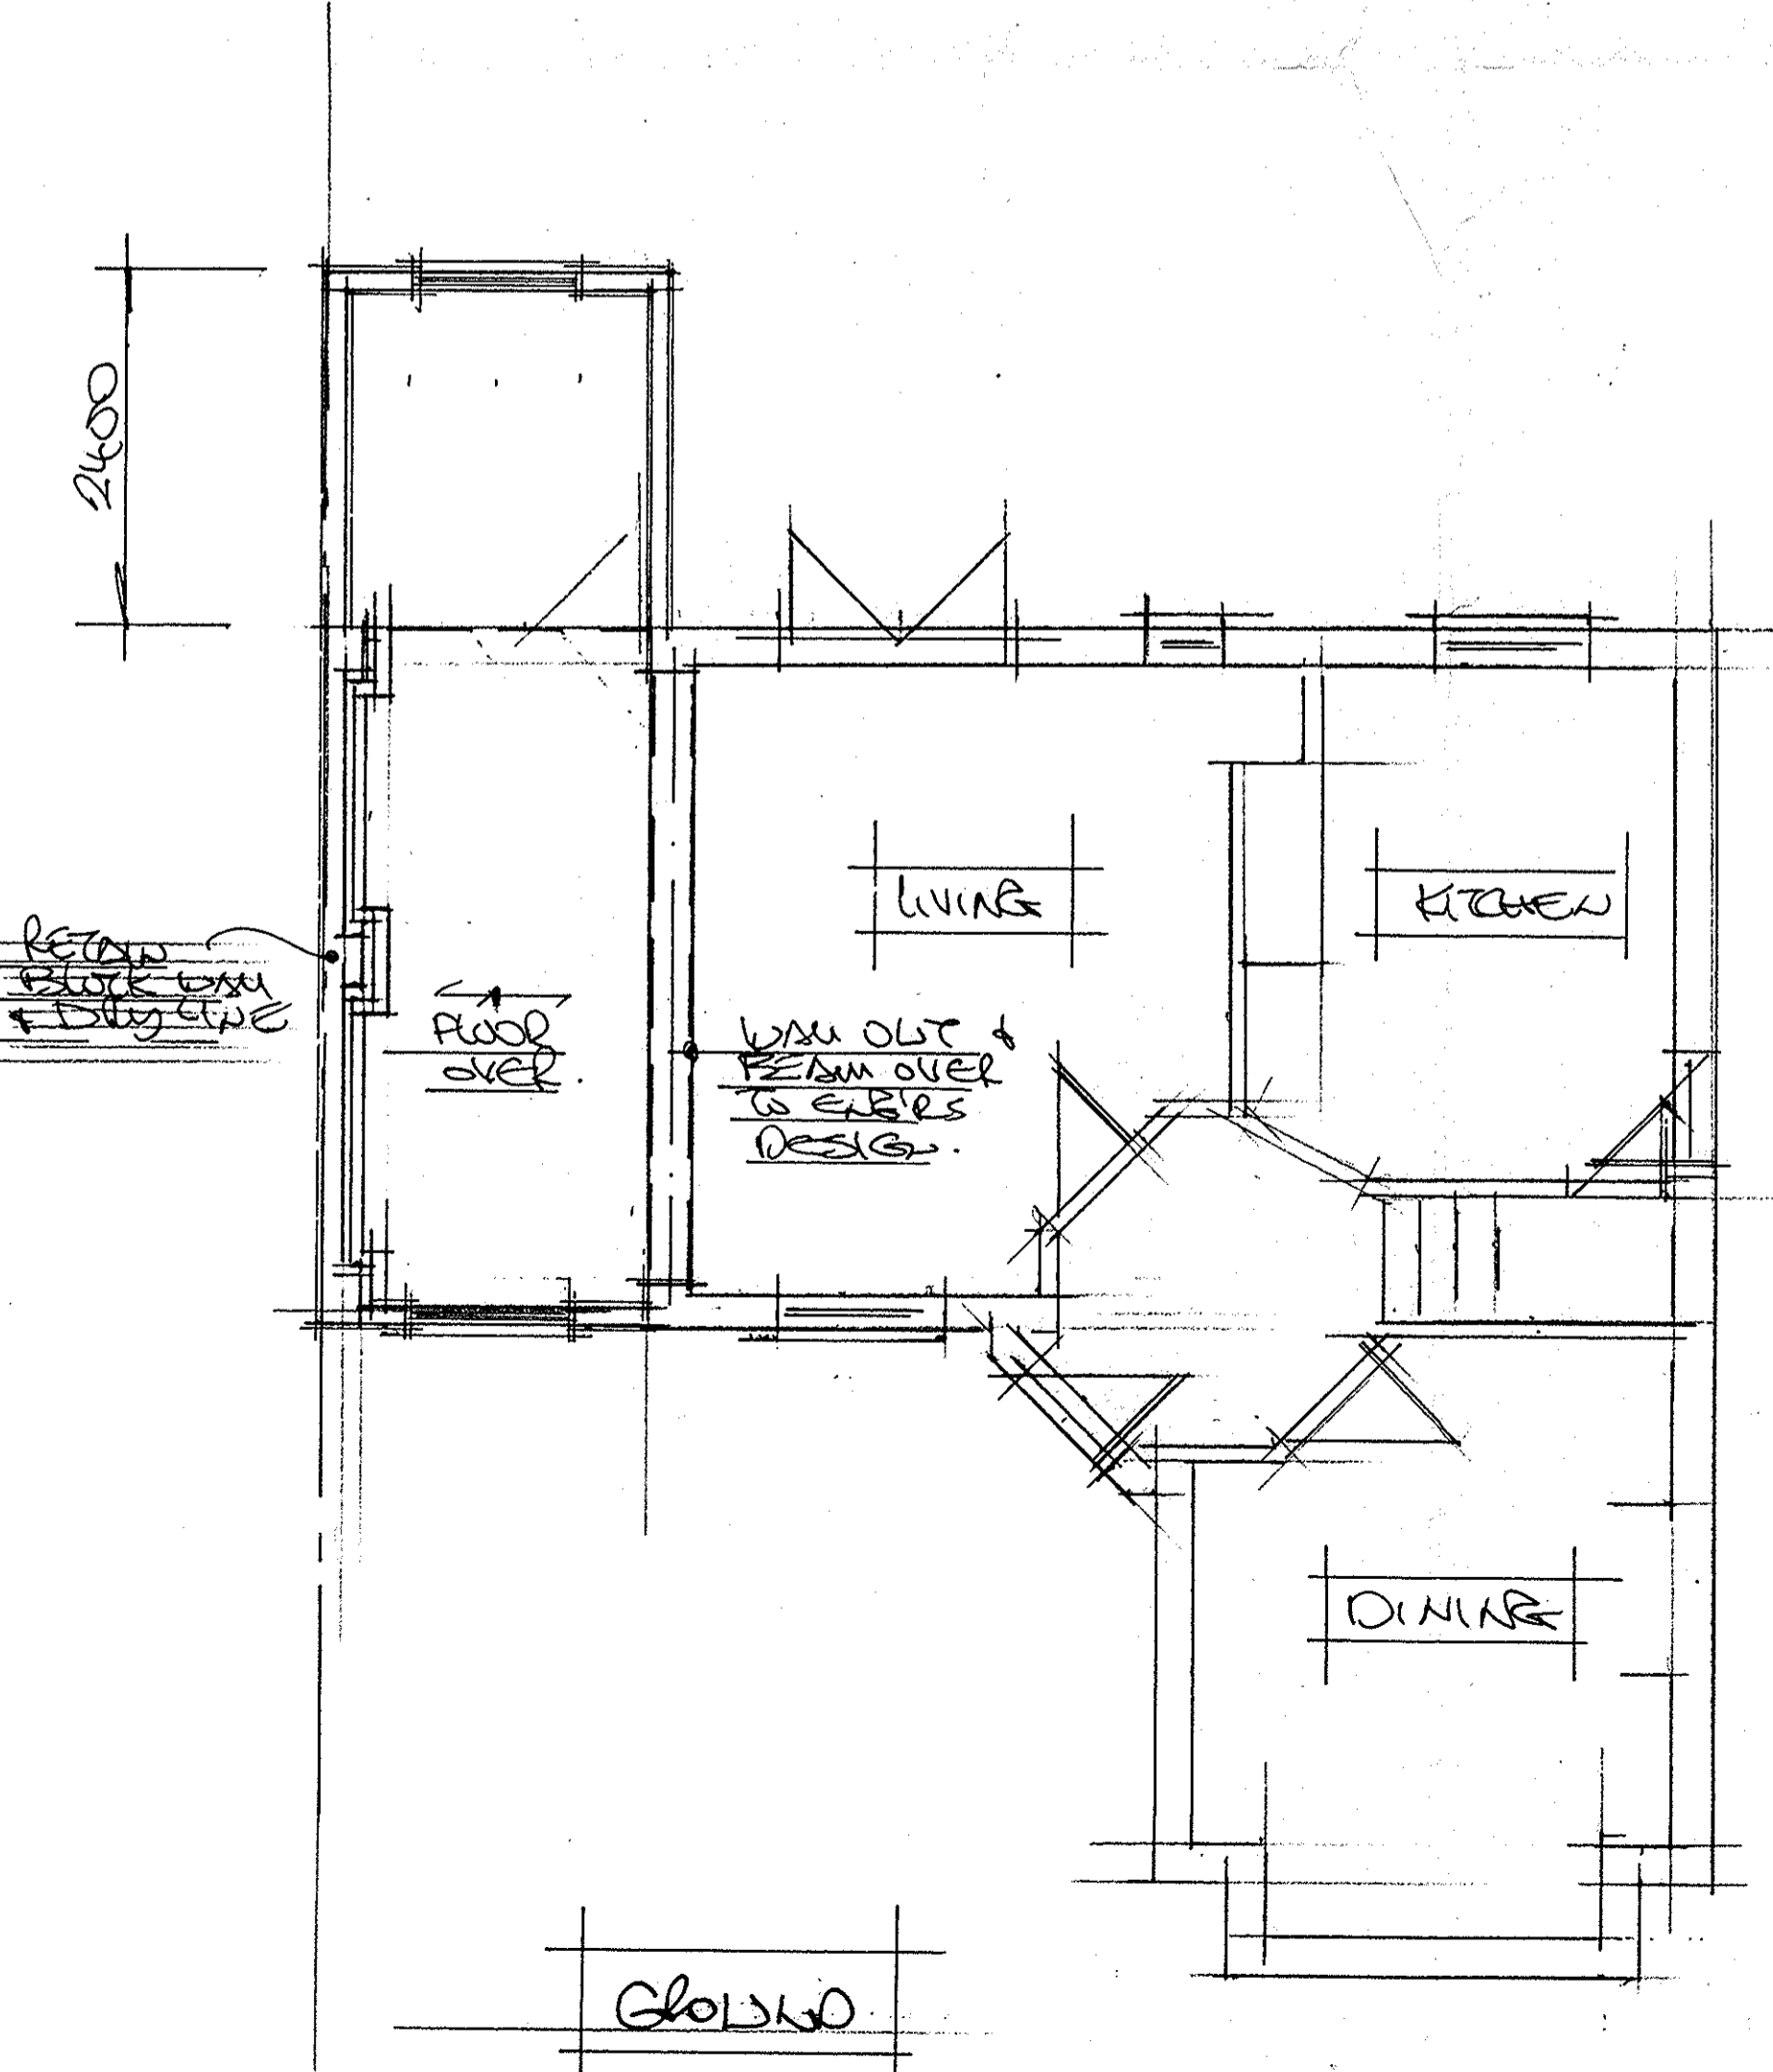


GROUND

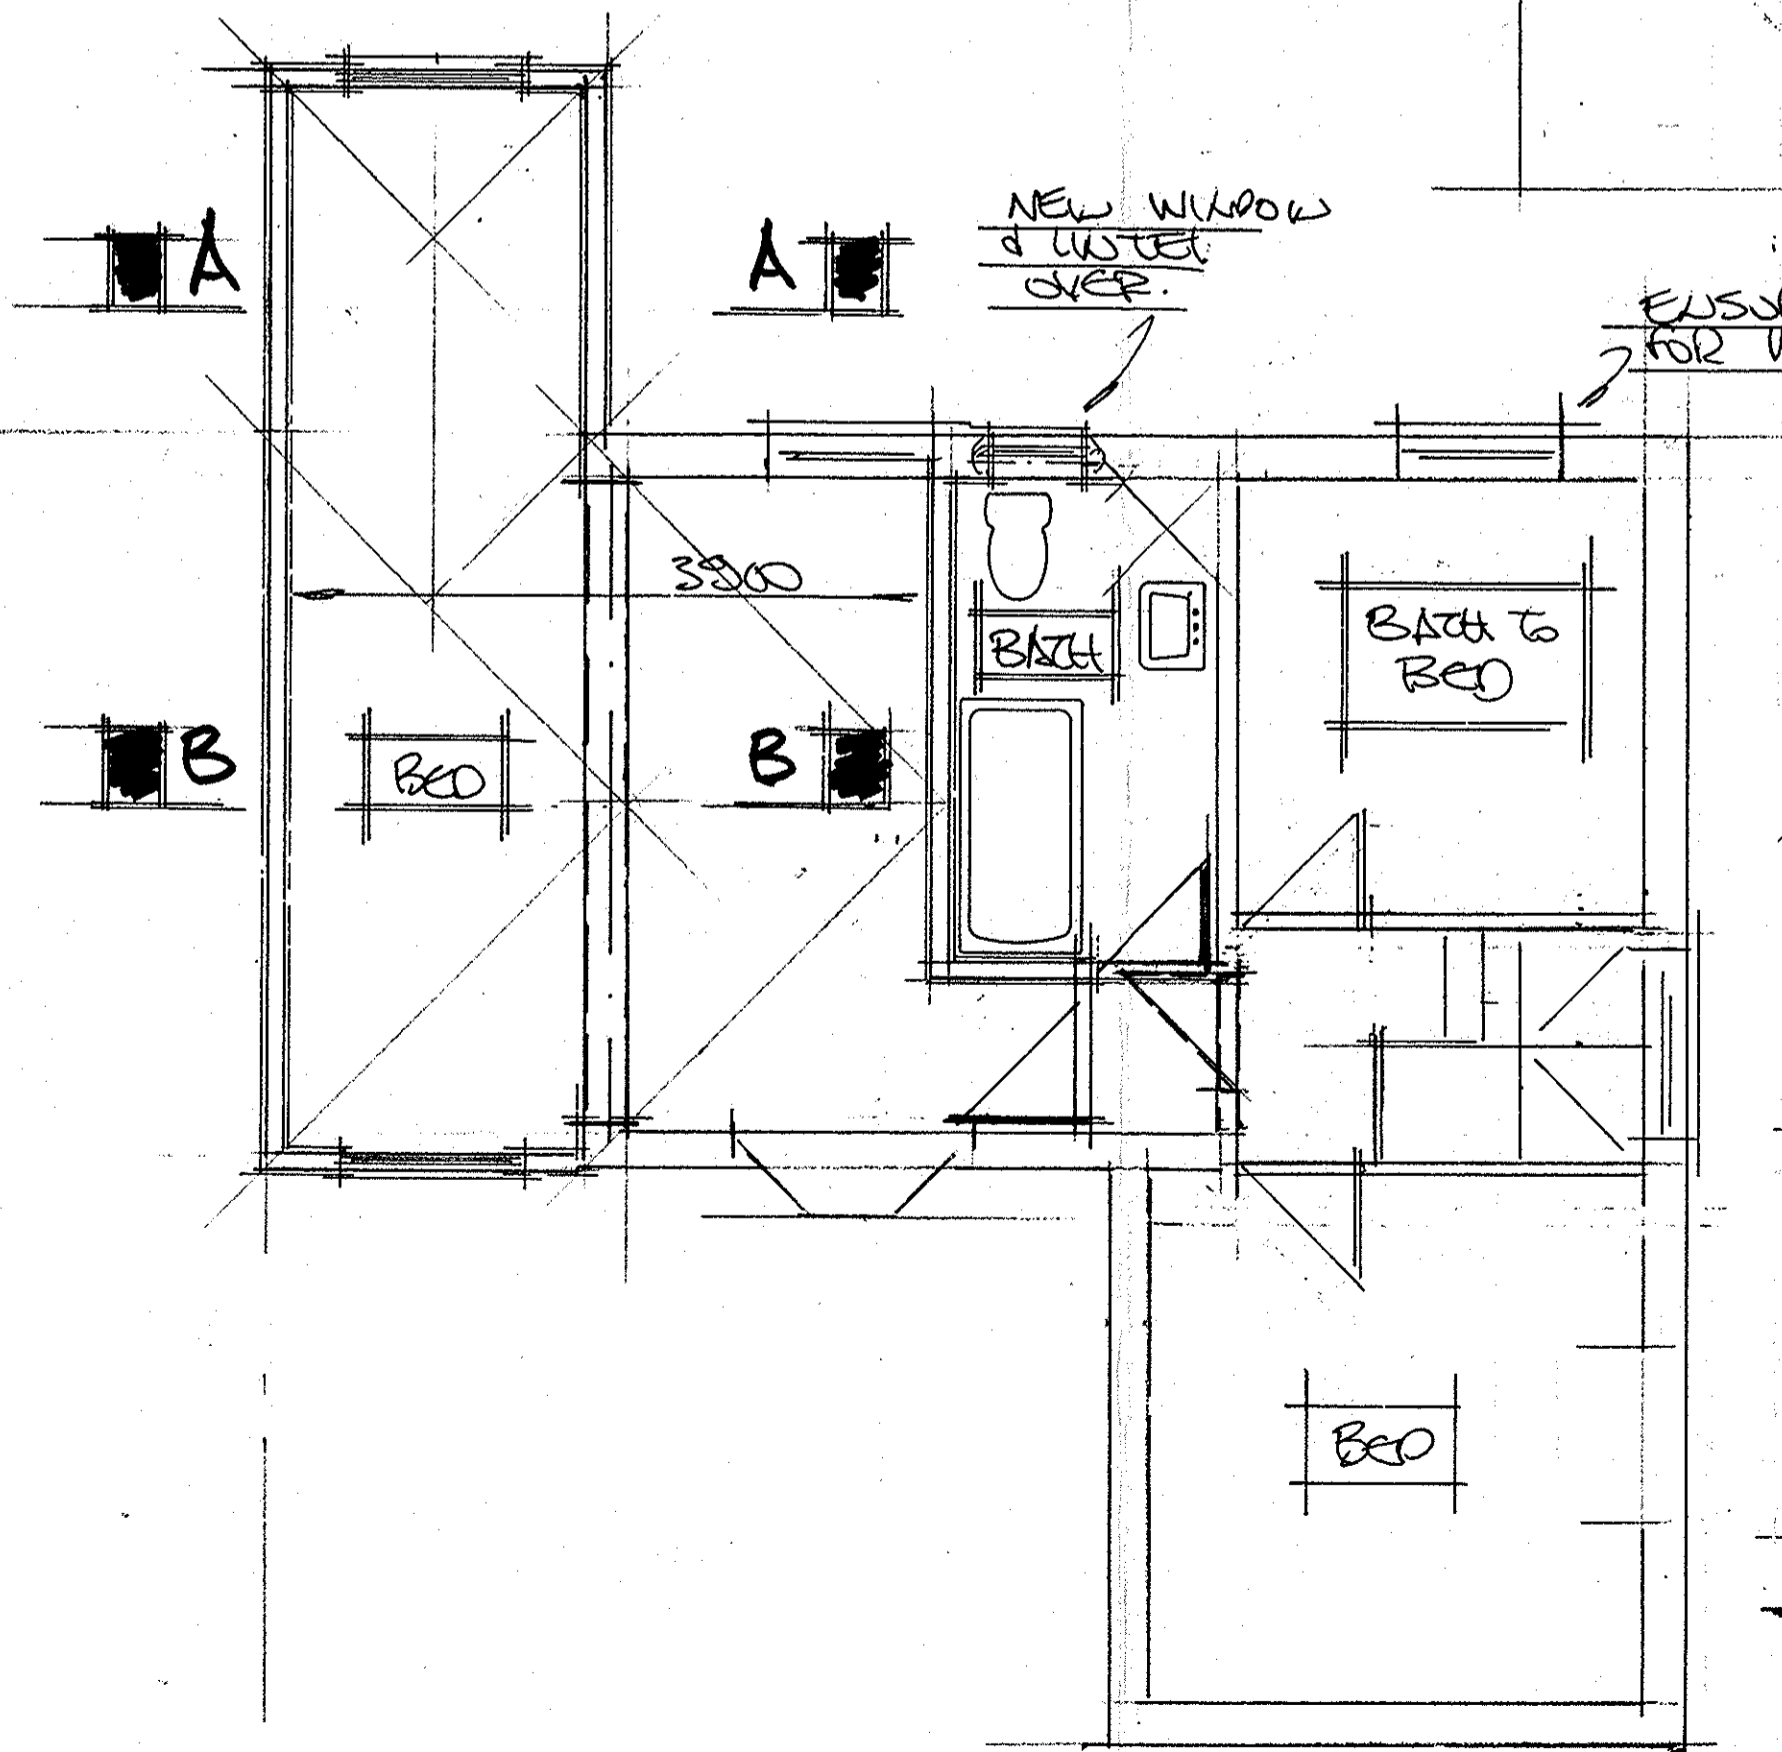

FIRST

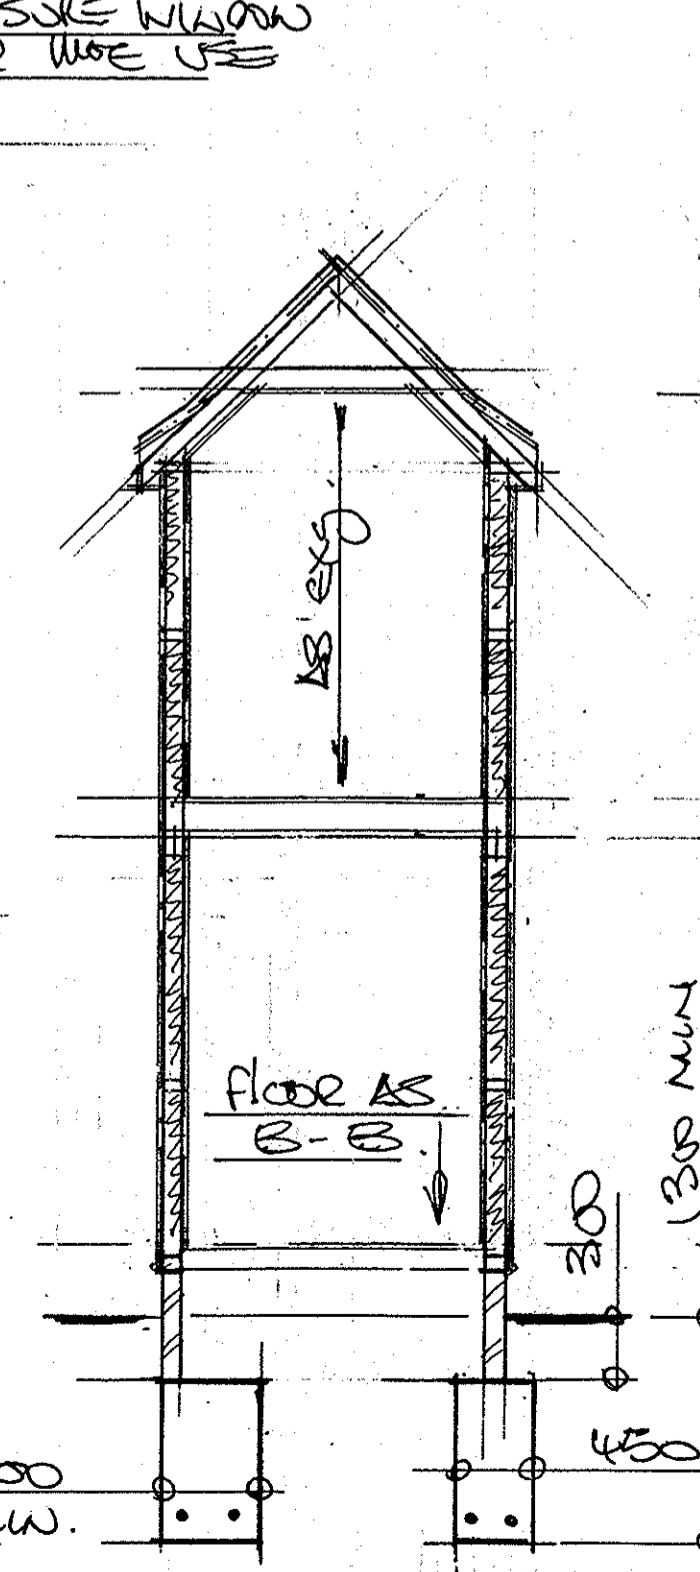

A-A

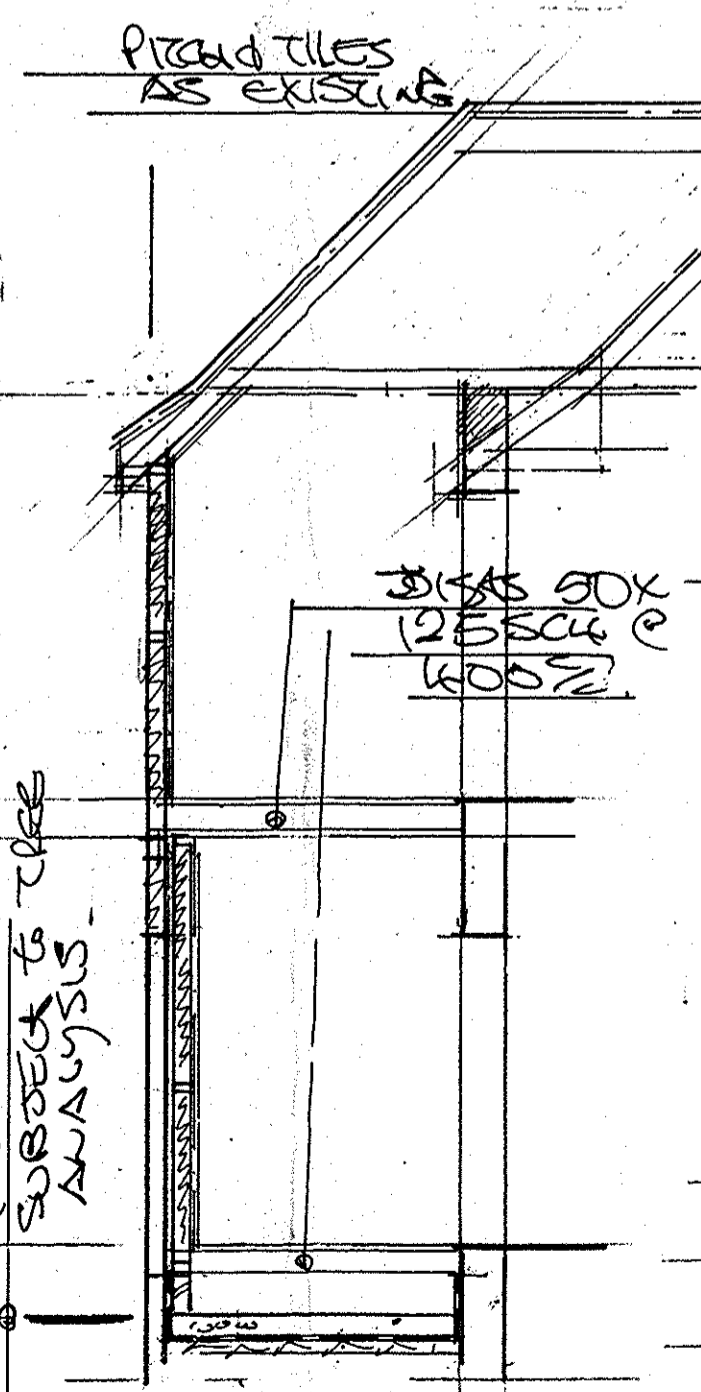

B-B

PITCHED TILES AS EXISTING

JUST AS EXISTING (2 STOREY ROOF)

1300 MIN SUBJECT TO CARE ANALYSIS

600 MIN.

300 450 MIN

REV	DESCRIPTION	DATE
<p>PROJECT 2 STOREY SIDE EXTENSION</p>		
DRS. NO. 01	REV	
1:50	1:100	DEC 06
<p>Colin millard Eng. AMI Struct. E Unit 5 Barleylands Craft Centre Barleylands Road Bilericay Essex. CM11 2UD 01268 274114 phone 01268 284960 fax 07958 217061 mobile</p>		