

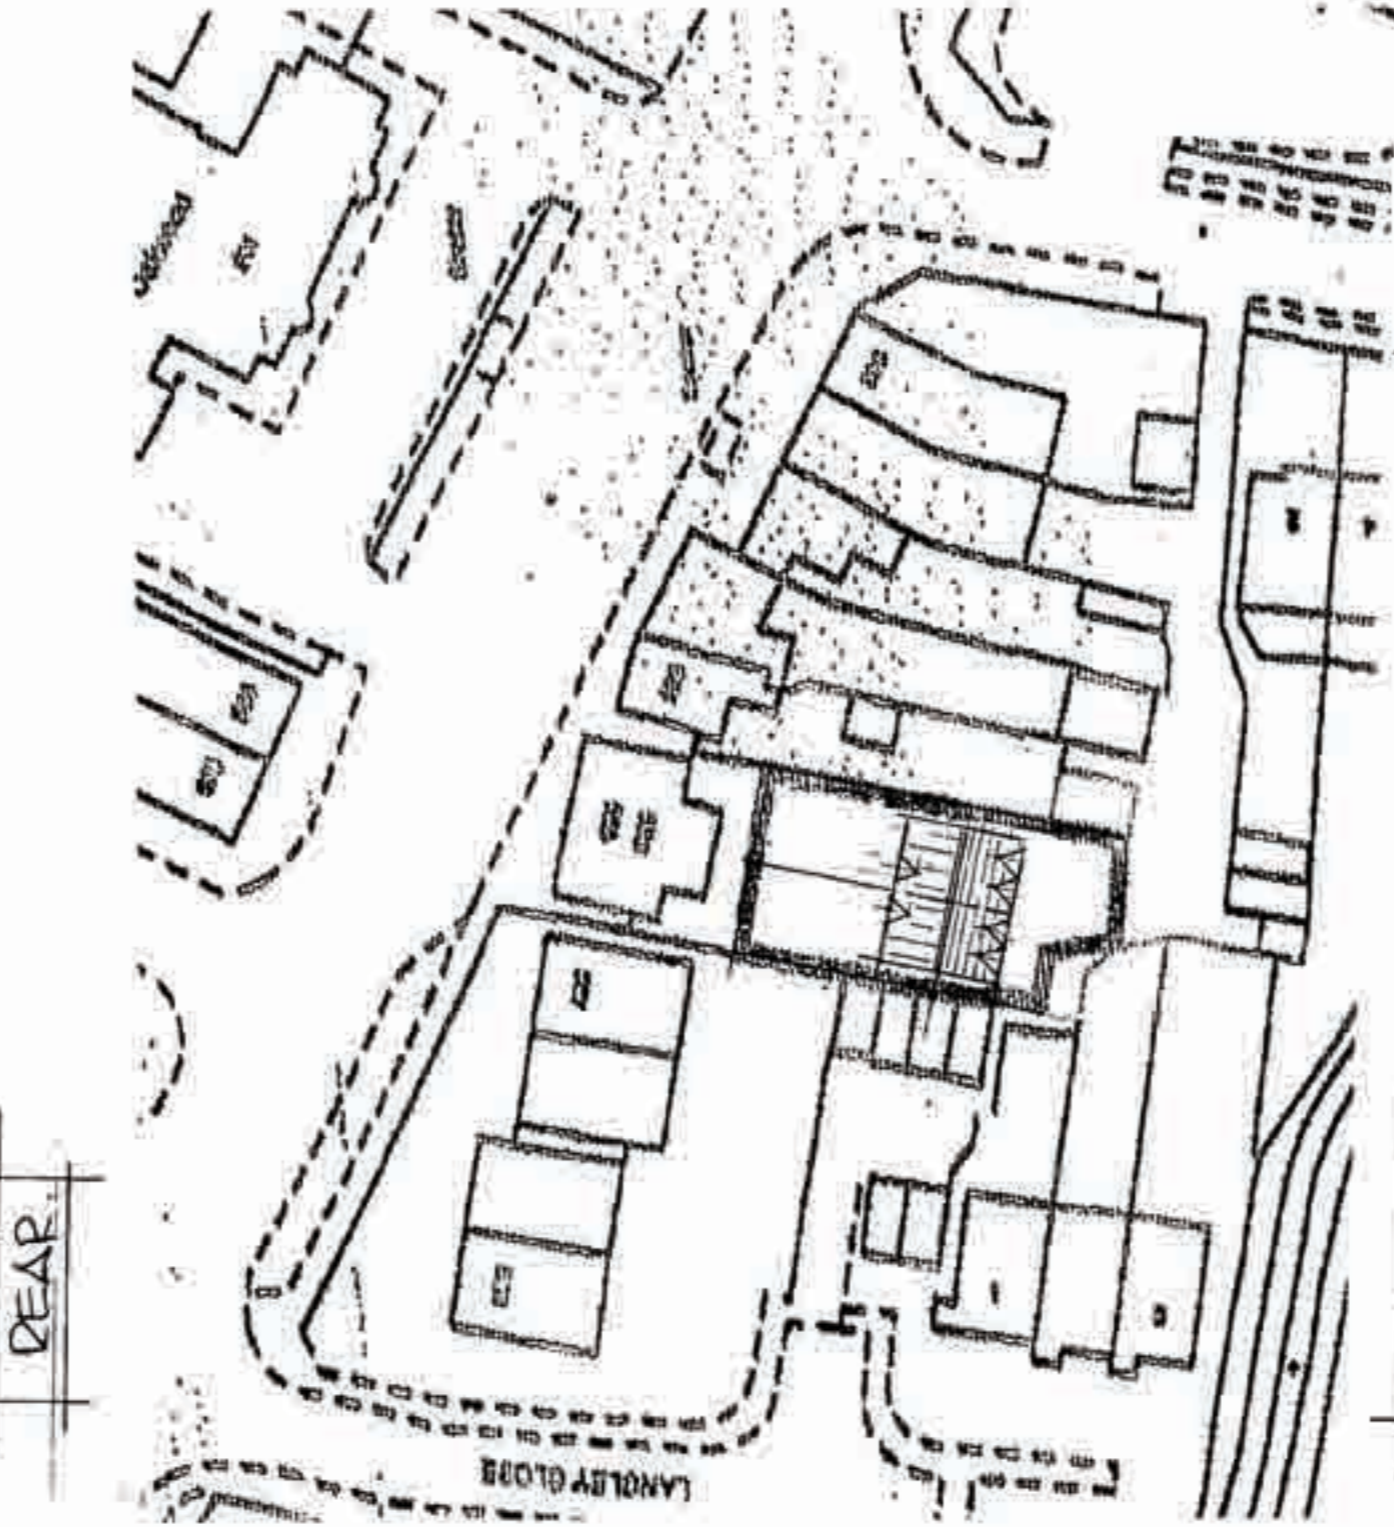


REV	DESCRIPTION	DATE
DRS. 01		
1:100		
REV:		SEPT. 05.

Colin Millard Teng AMEStructE
 Unit 5 Barleylands Craft Centre
 Barleylands Road
 Billericoy
 Essex, CM12 2UD
 01268 274114 phone
 01268 284960 fax
 07958 217061 mobile

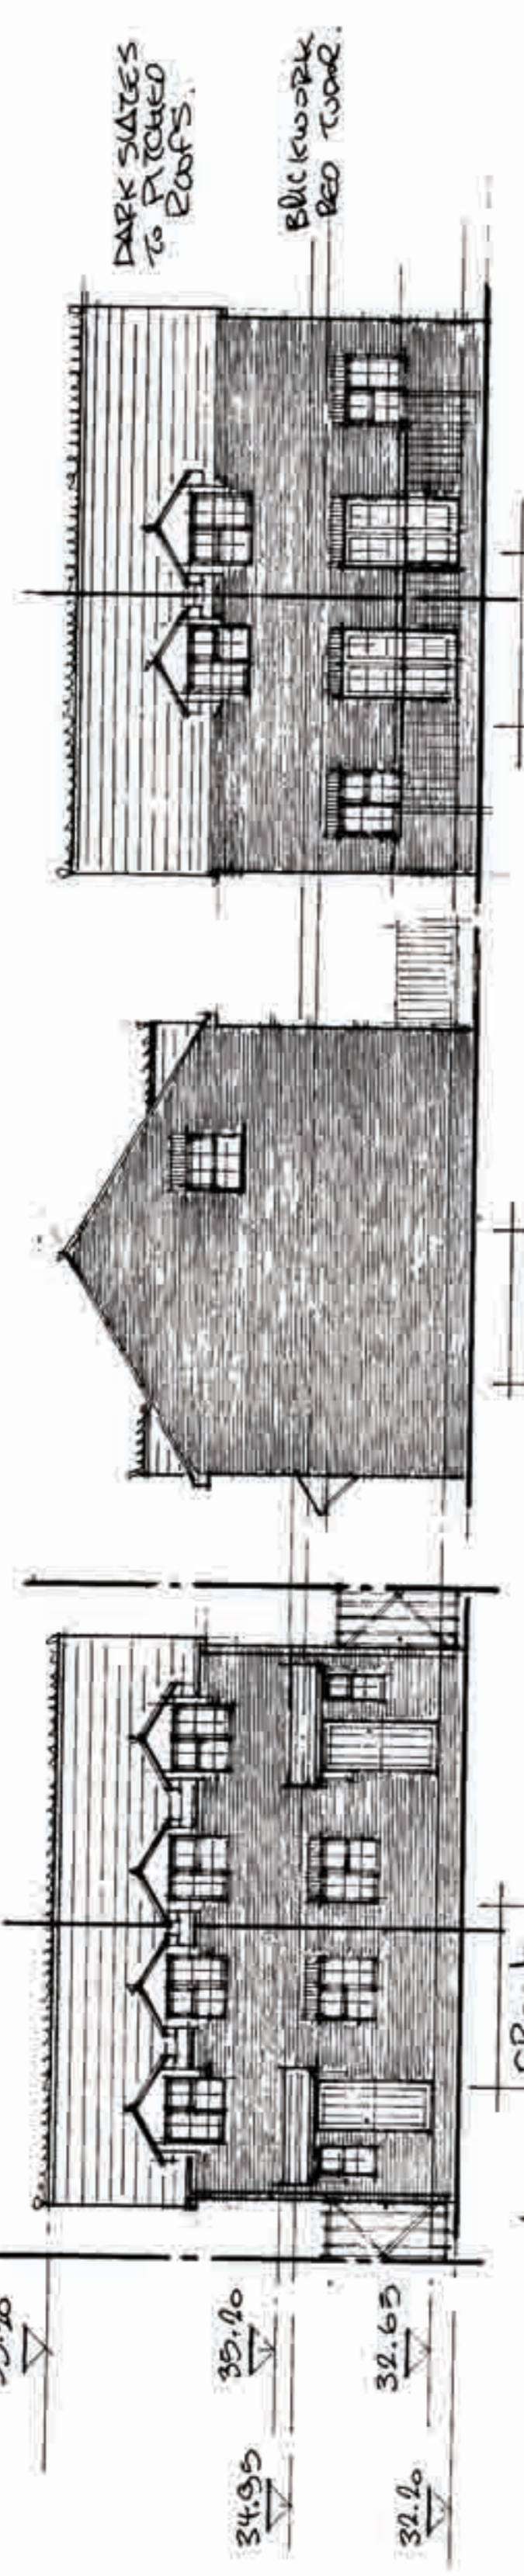


SIDE PLAN (AERIAL VIEW) 1:500.

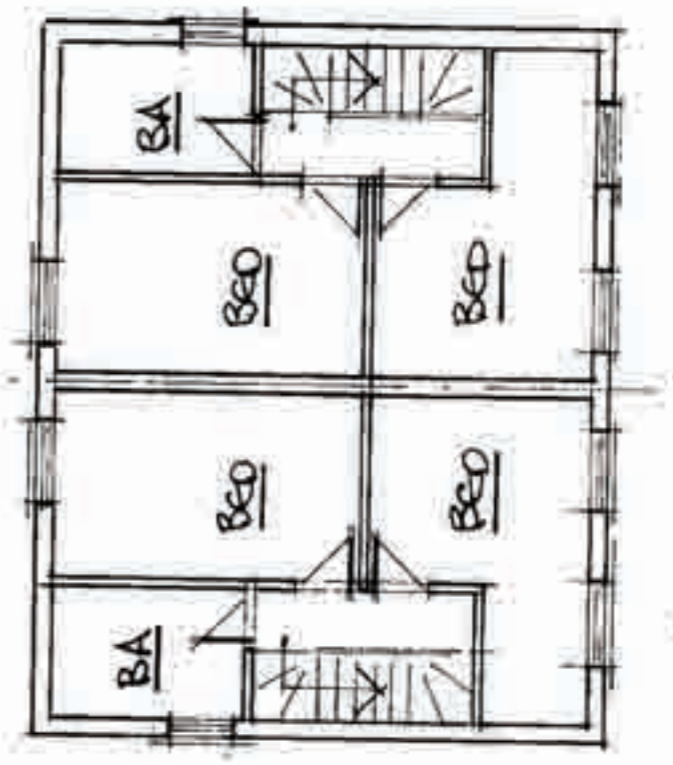


FIRST. 1:100

BED PAVILIONS FOR PARKING.

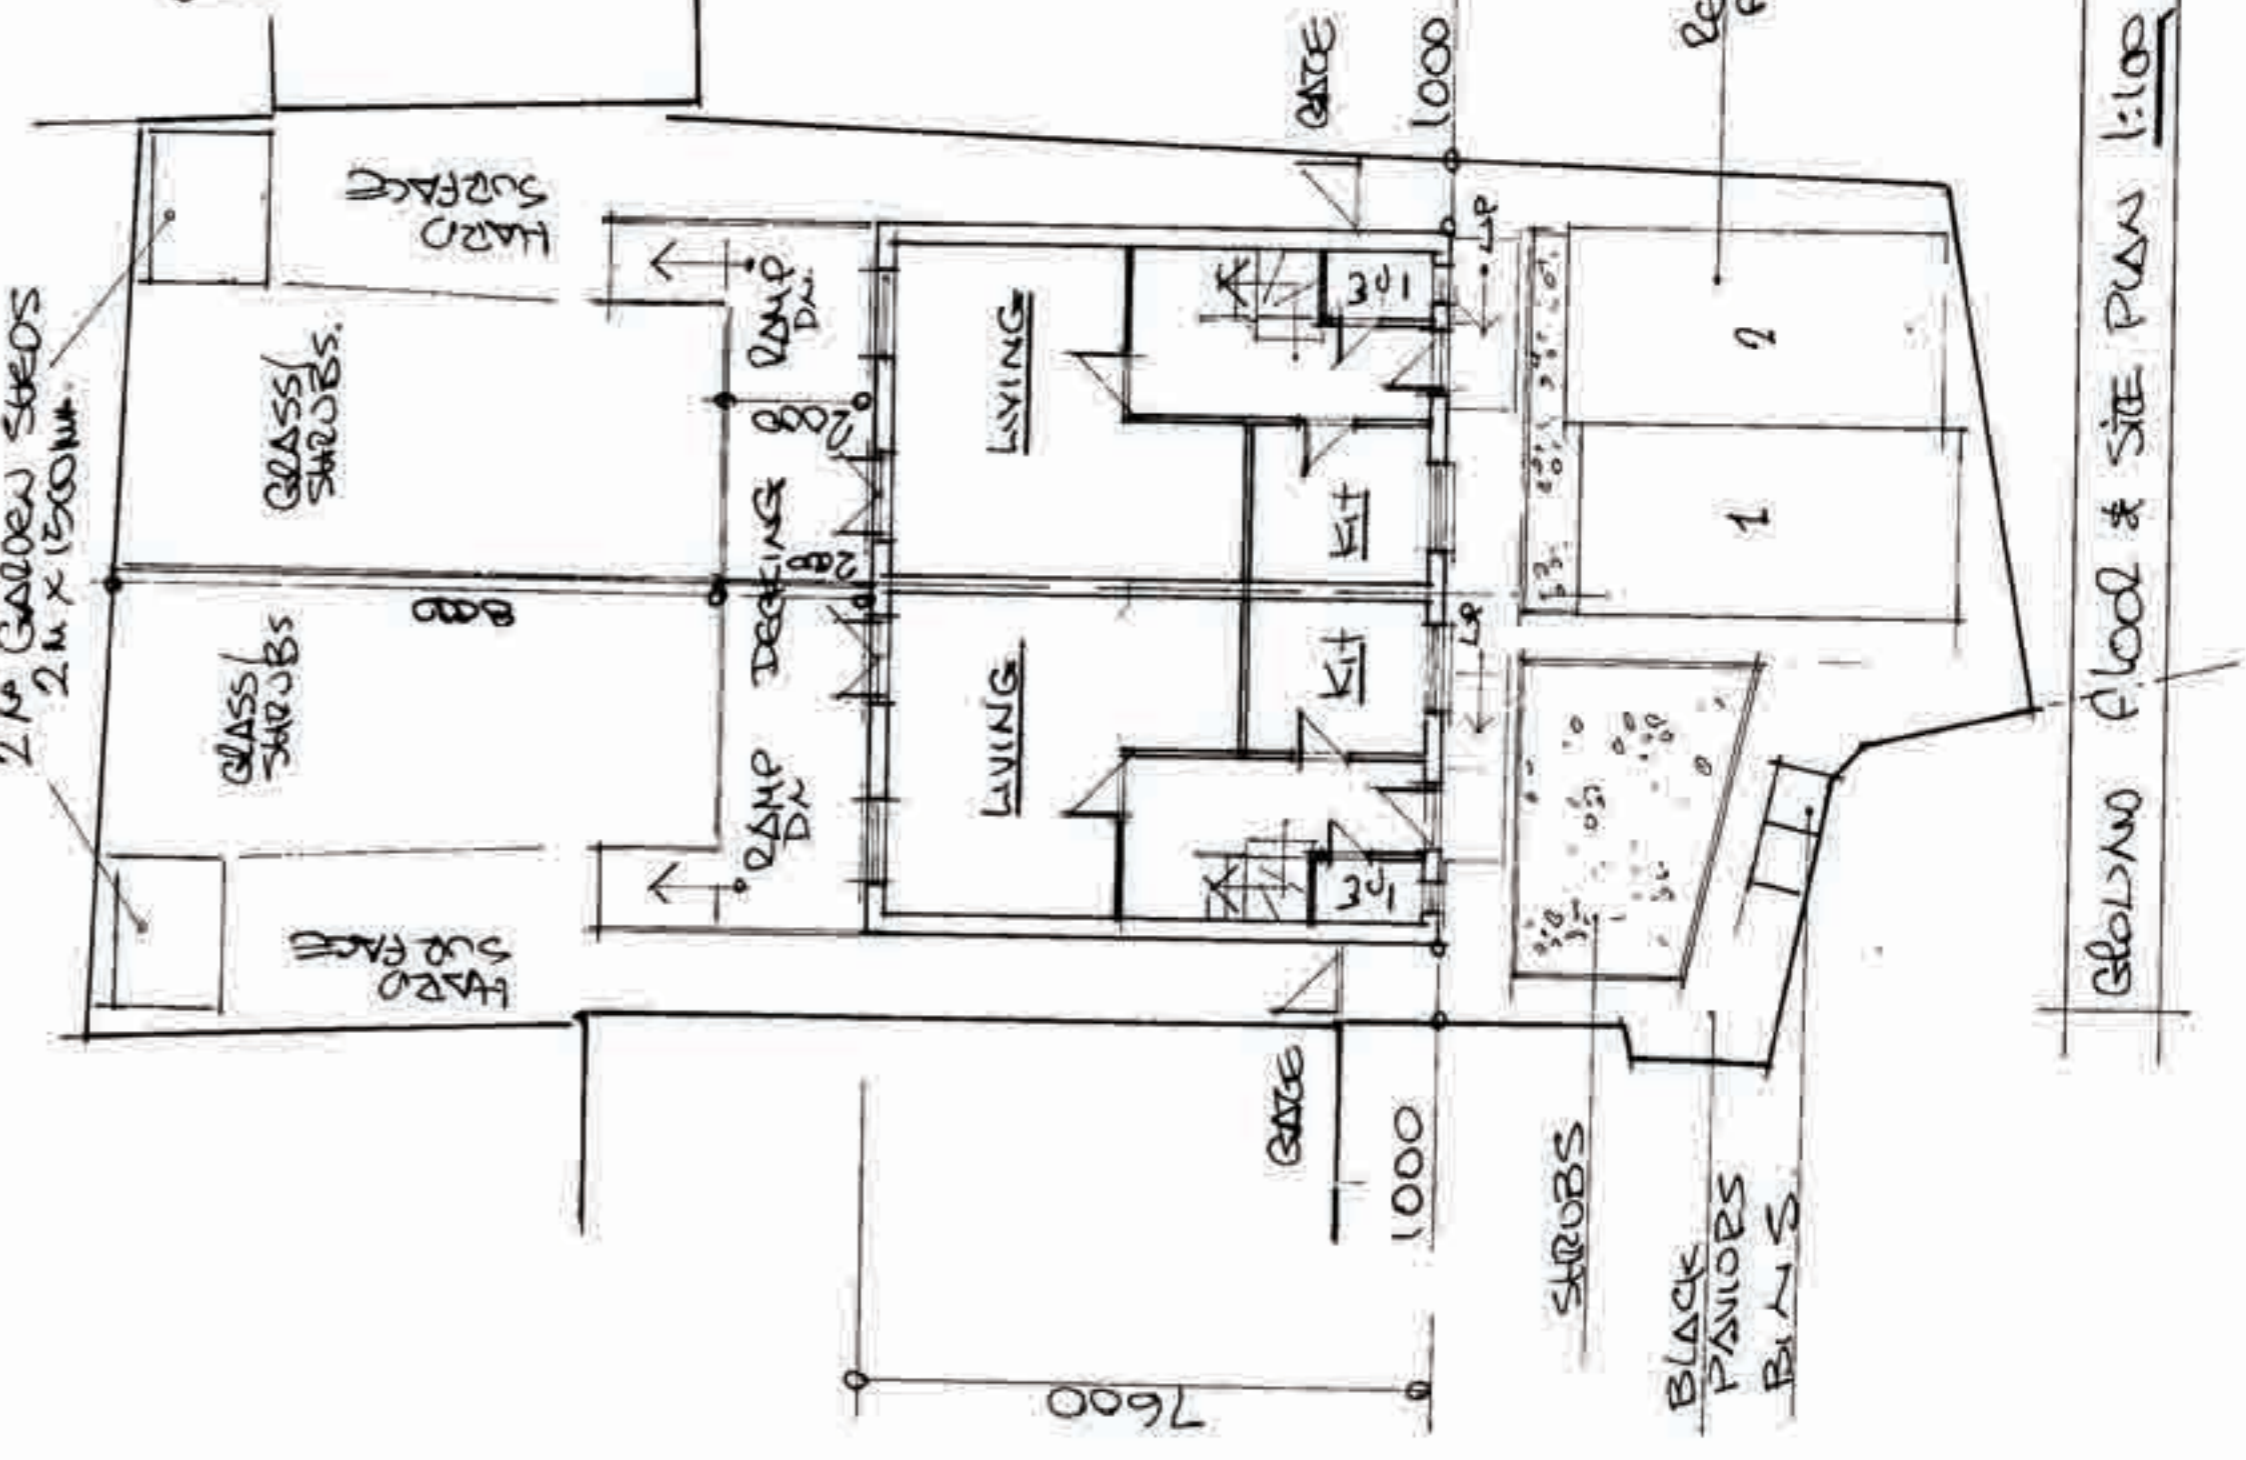

GLOBAL FLOOR & SITE PLAN 1:100

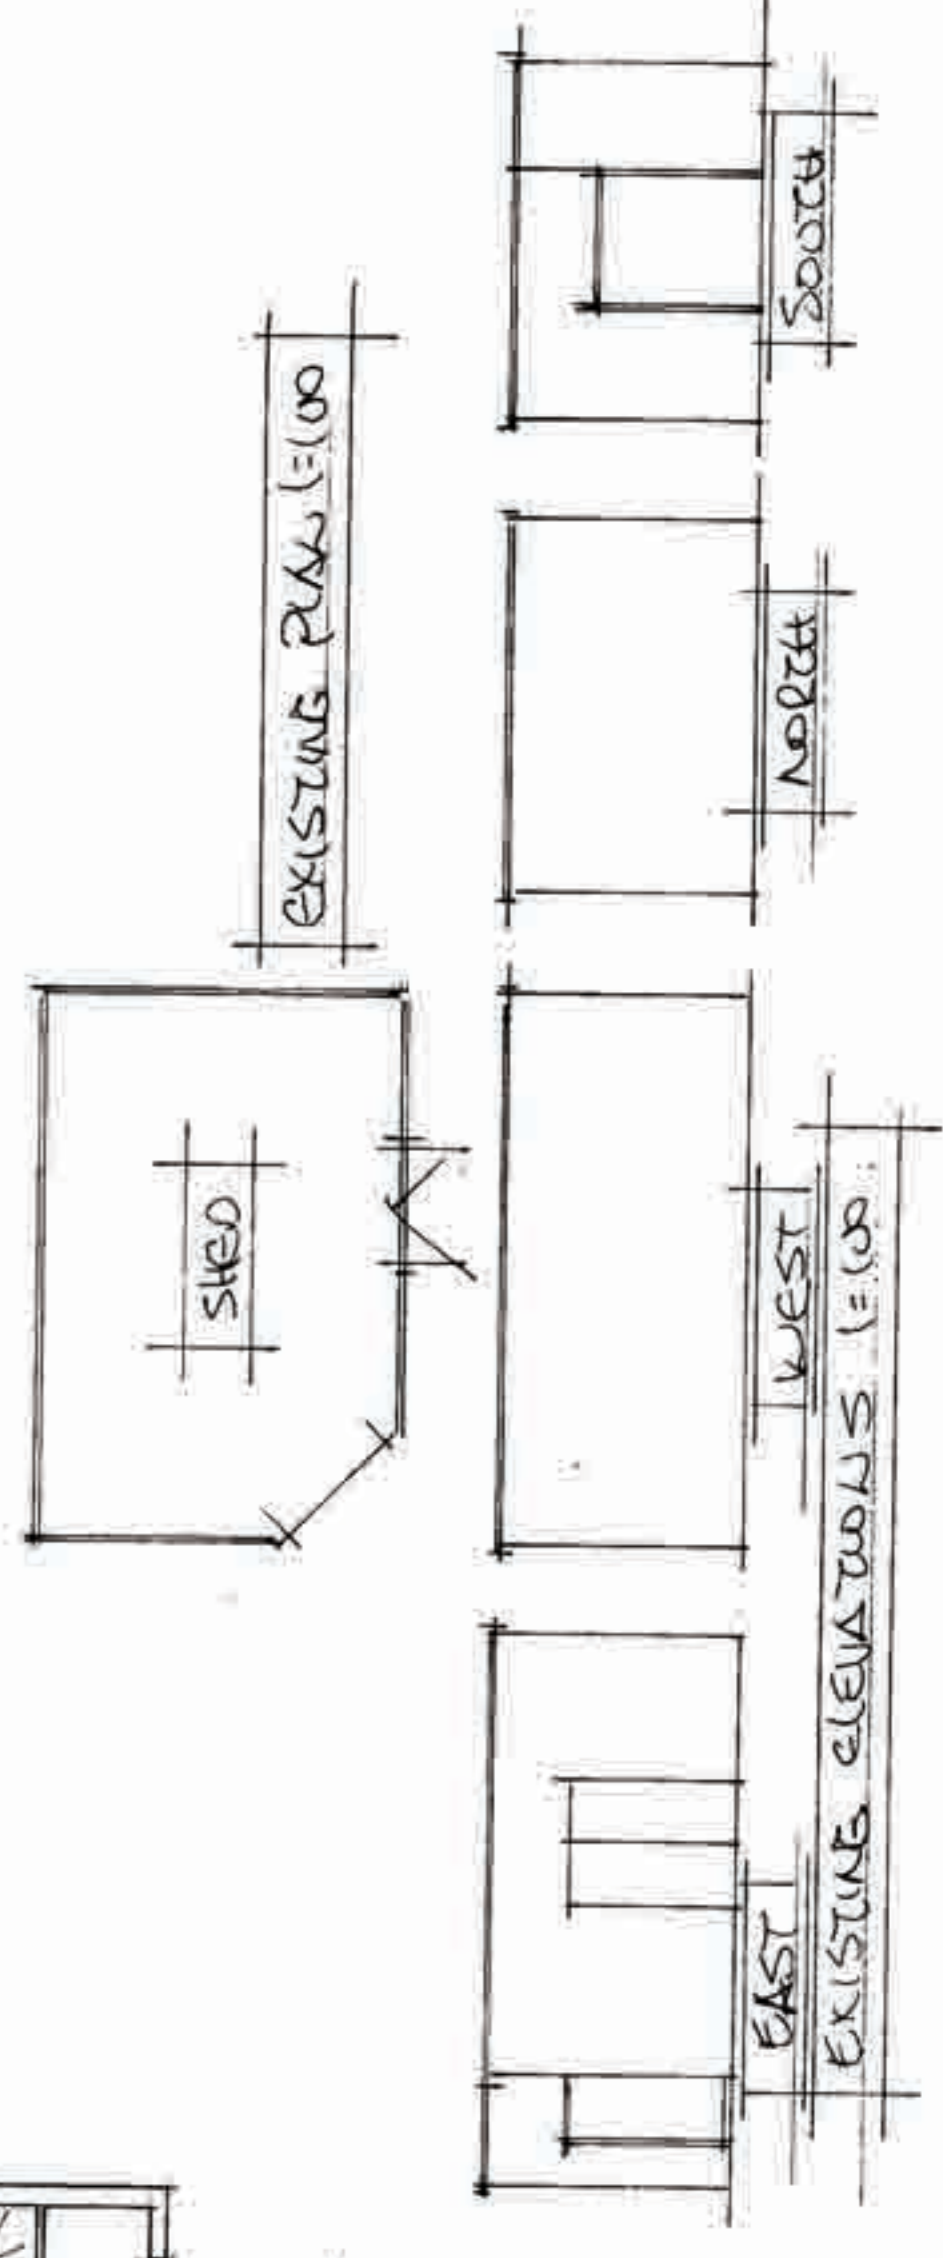

EXISTING PLAN 1:100

EXISTING ELEVATIONS 1:100