


SECTION BB

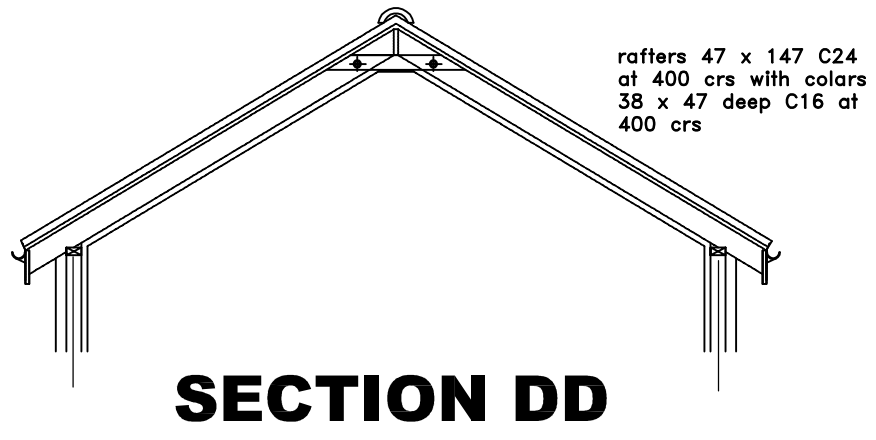

SECTION DD

REV	DATE	DESCRIPTION
PROJECT		
SECTION THROUGH NEW HOUSE PROJECT		
TITLE		
section BB		
CLIENT		
SCALE: 1:50 (@A3)		DRG No:
DATE:		DRG BY: CM
COLIN MILLARD structural engineers. leng.AMIStruct.E 39 carson Road Billericay Essex CM11 1SA TEL 07958217061 E-MAIL: plans@colinmillard.com		