




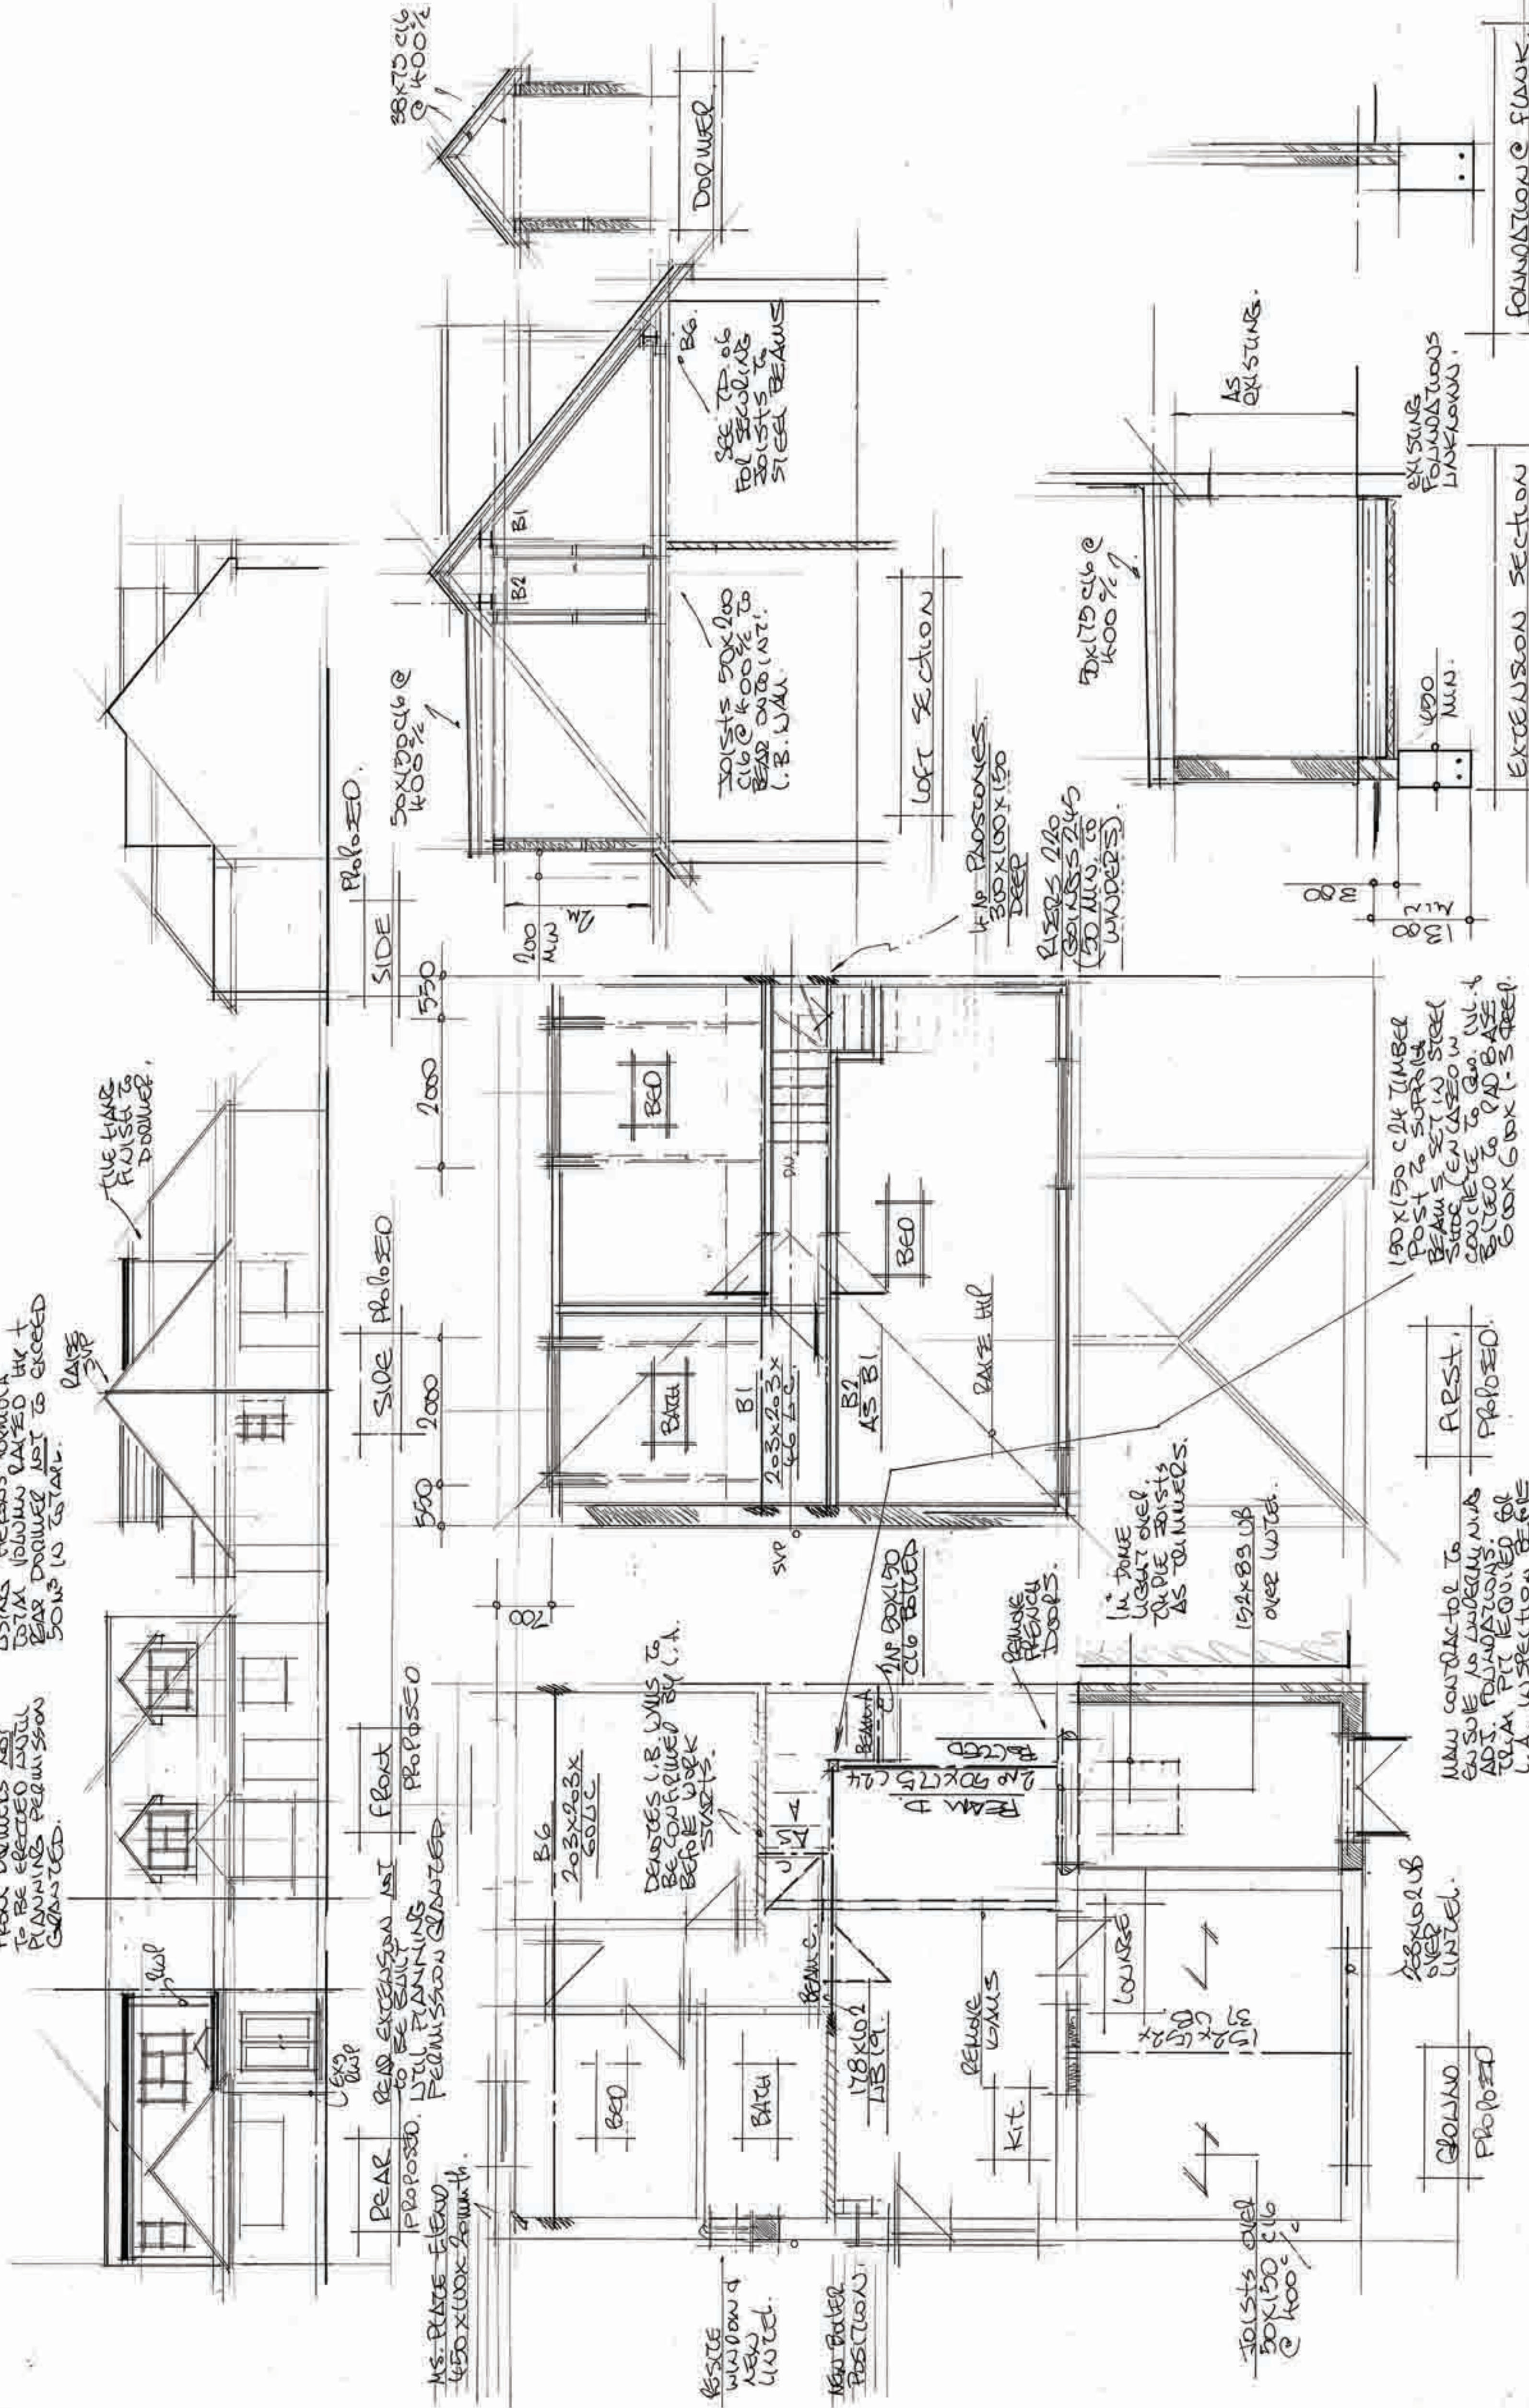

A	CLUED DETAILS	REVISION
		REV: A
		DEC 09

DES 01	1:50	1:100
Colin Millard Teng AMIStruct E Unit 5 Barleylands Craft Centre Barleylands Road Billerica Essex CM12 2UD 01268 274114 phone 01268 284960 fax 07958 217061 mobile		






GROUND PROPOSED



EXTENSION SECTION

FOUNDATION FLANK